



LINE TABLE	
LENGTH	BEARING
41.78	N19°16'27"W
90.56	N75°31'23"W
48.07	N72°26'34"W
203.74	N01°21'58"W
354.17	N50°38'32"E
136.20	N41°30'00"E
291.46	N18°52'49"E
171.38	N76°40'08"E
230.17	N64°22'21"E
236.79	N78°38'23"E
243.26	S84°38'38"E
540.81	N52°52'38"E

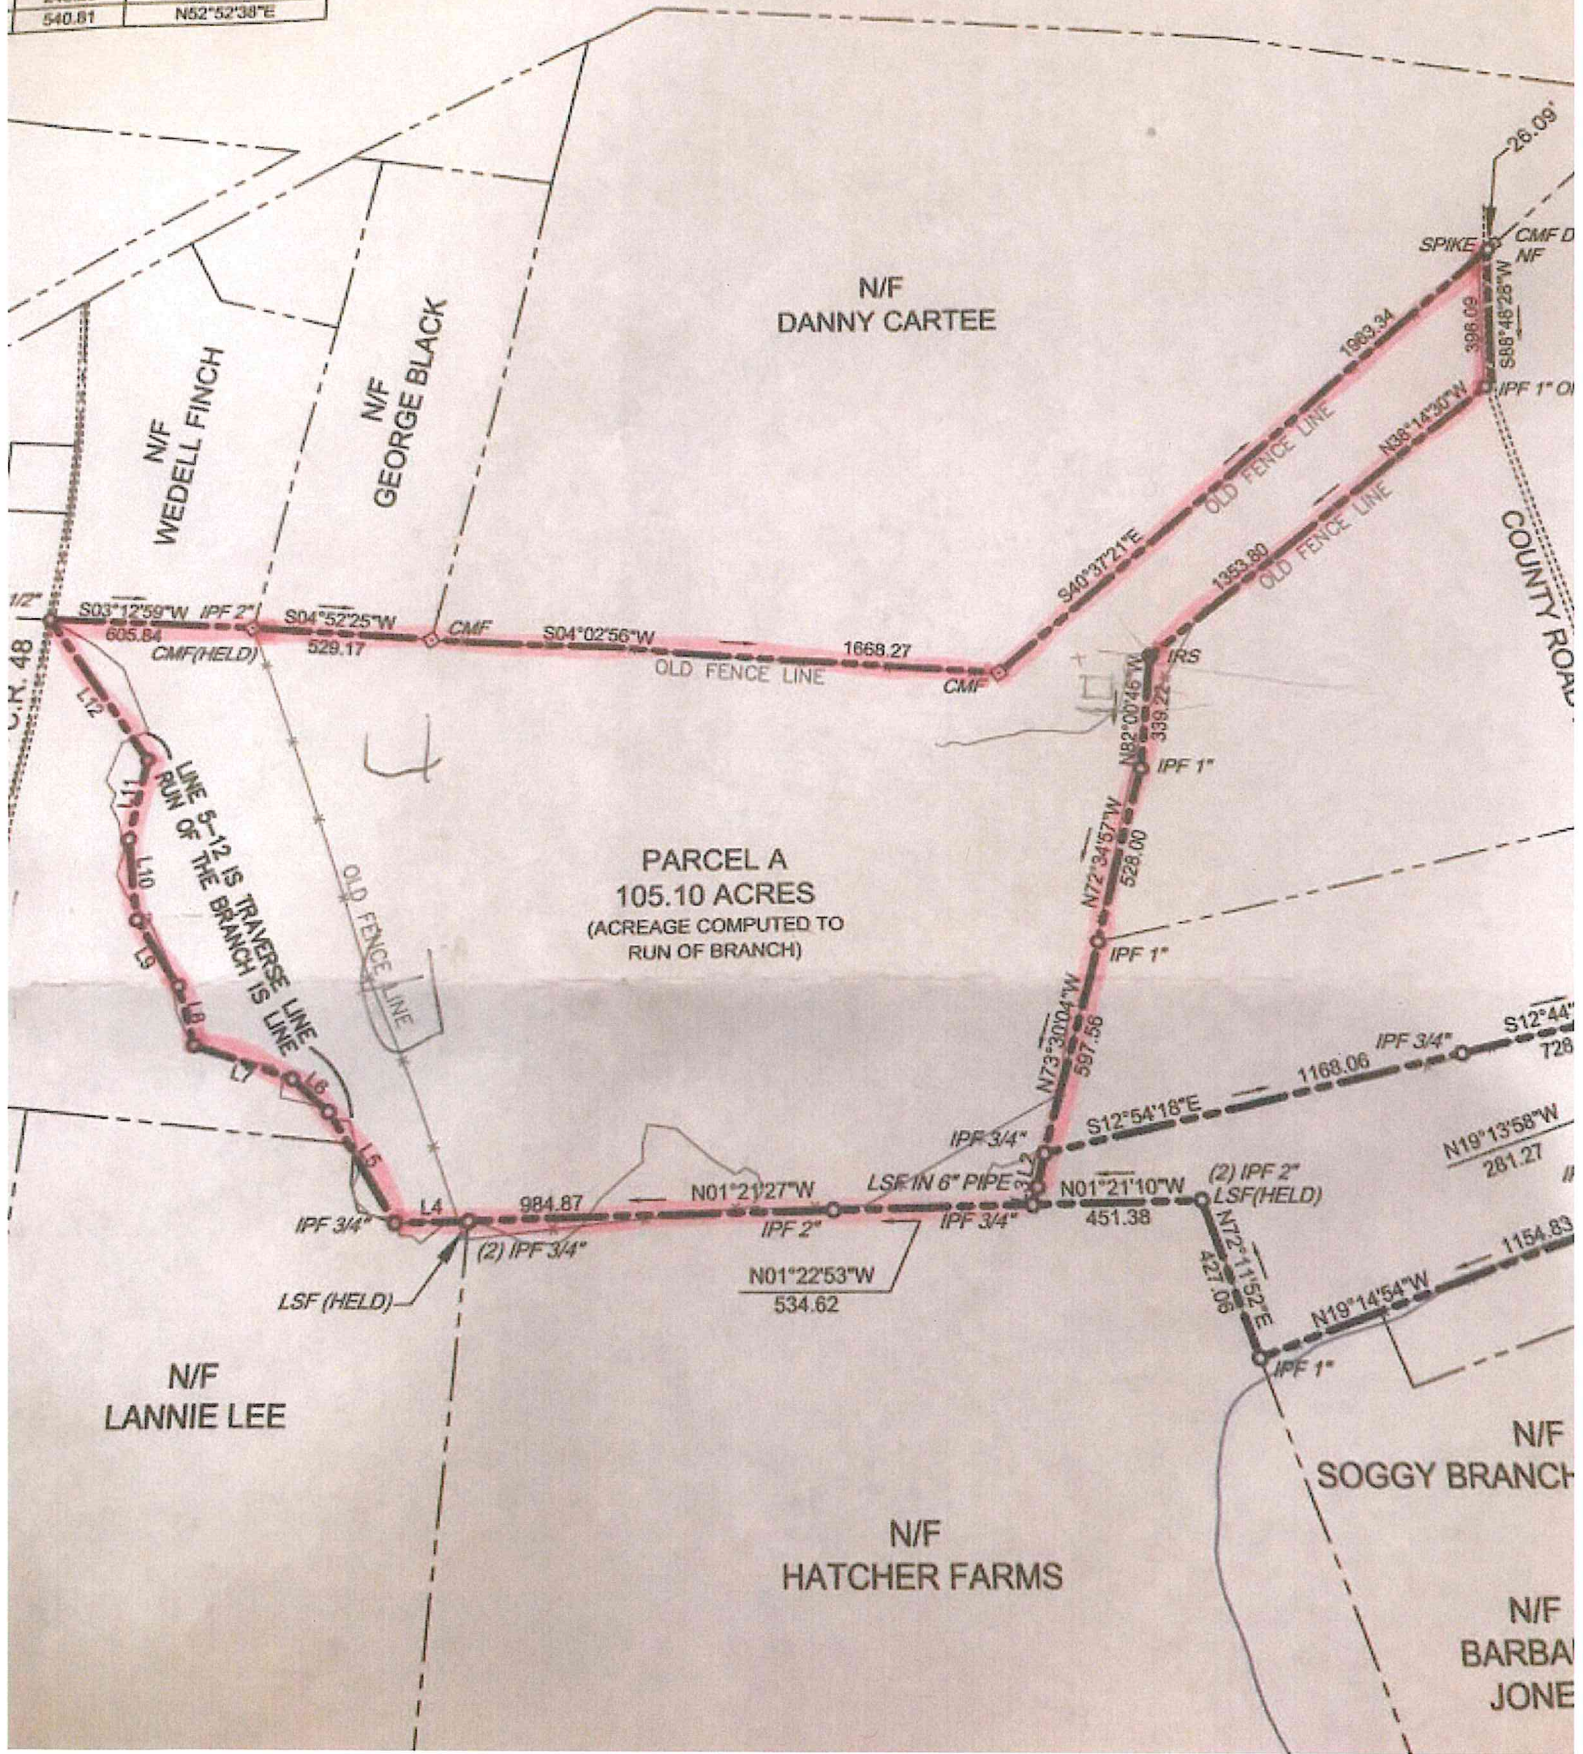

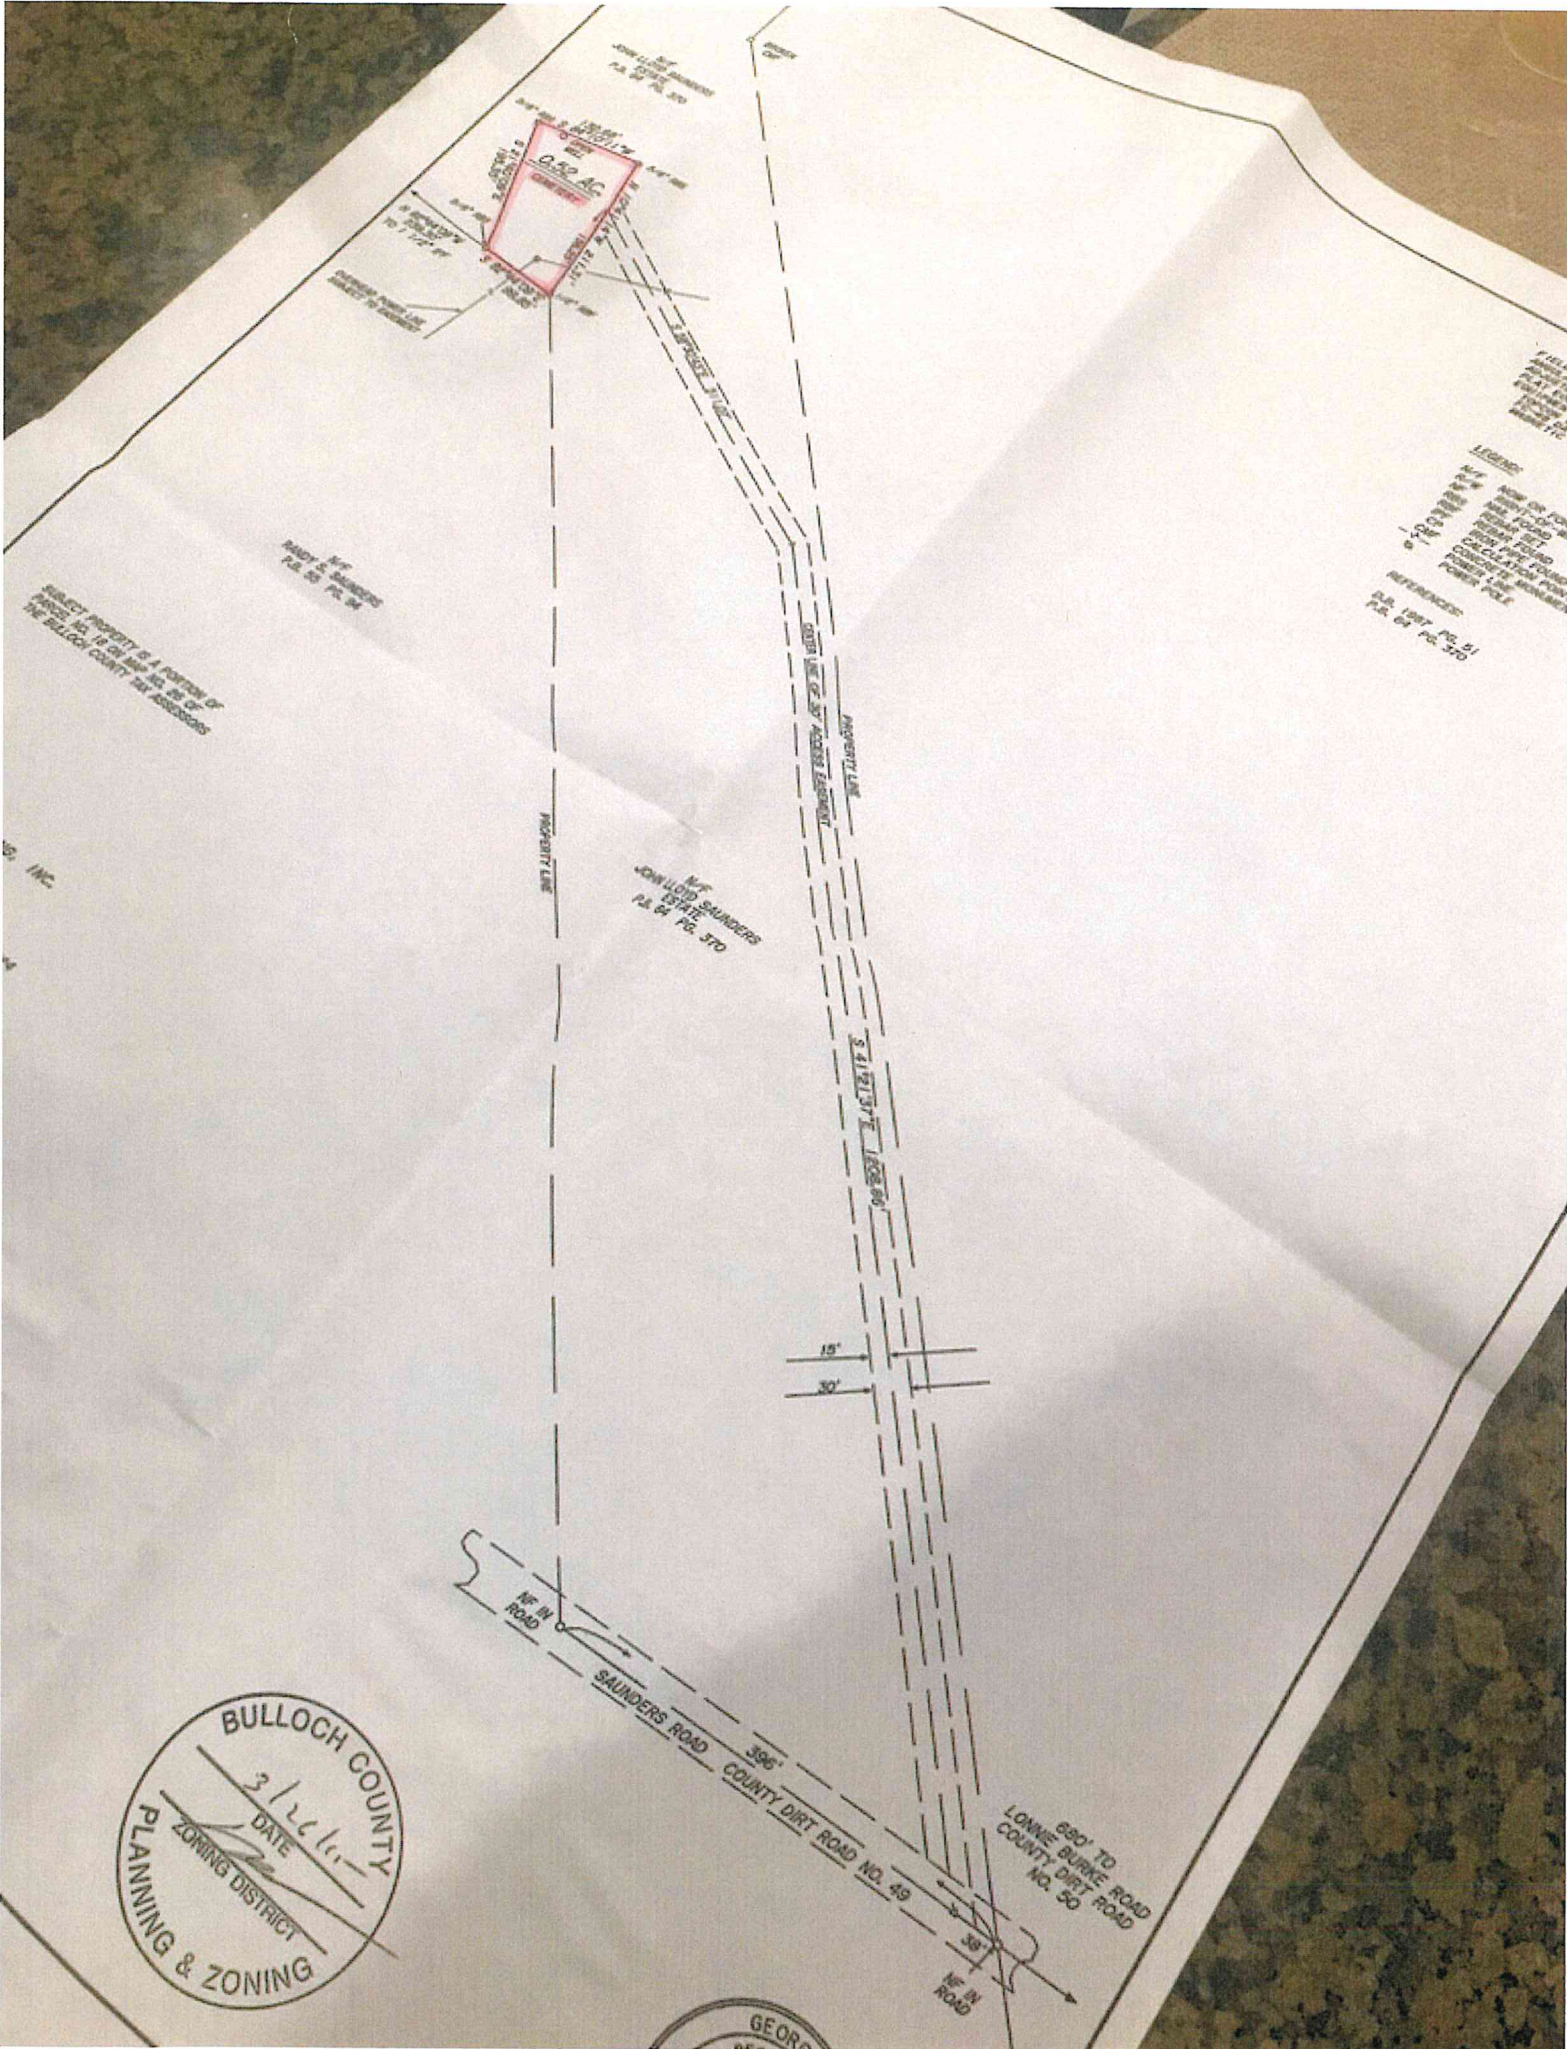




LEGEND

REFERENCES:

BULLOCH COUNTY
 PLANNING & ZONING
 DATE 3/26/11
 ZONING DISTRICT

GEORGIA